


LAND REGISTER OF SCOTLAND	Officer's ID / Date	TITLE NUMBER
	2911 2/4/2020	AYR2149
ORDNANCE SURVEY NATIONAL GRID REFERENCE		140m
NS5120 NS5220 NS5320 NS5420		Survey Scale
		1:2500

Figured dimensions only are to be taken from this drawing. All dimensions are to be checked on site before any work is put in hand.

Area within the application boundary excluded from the application.

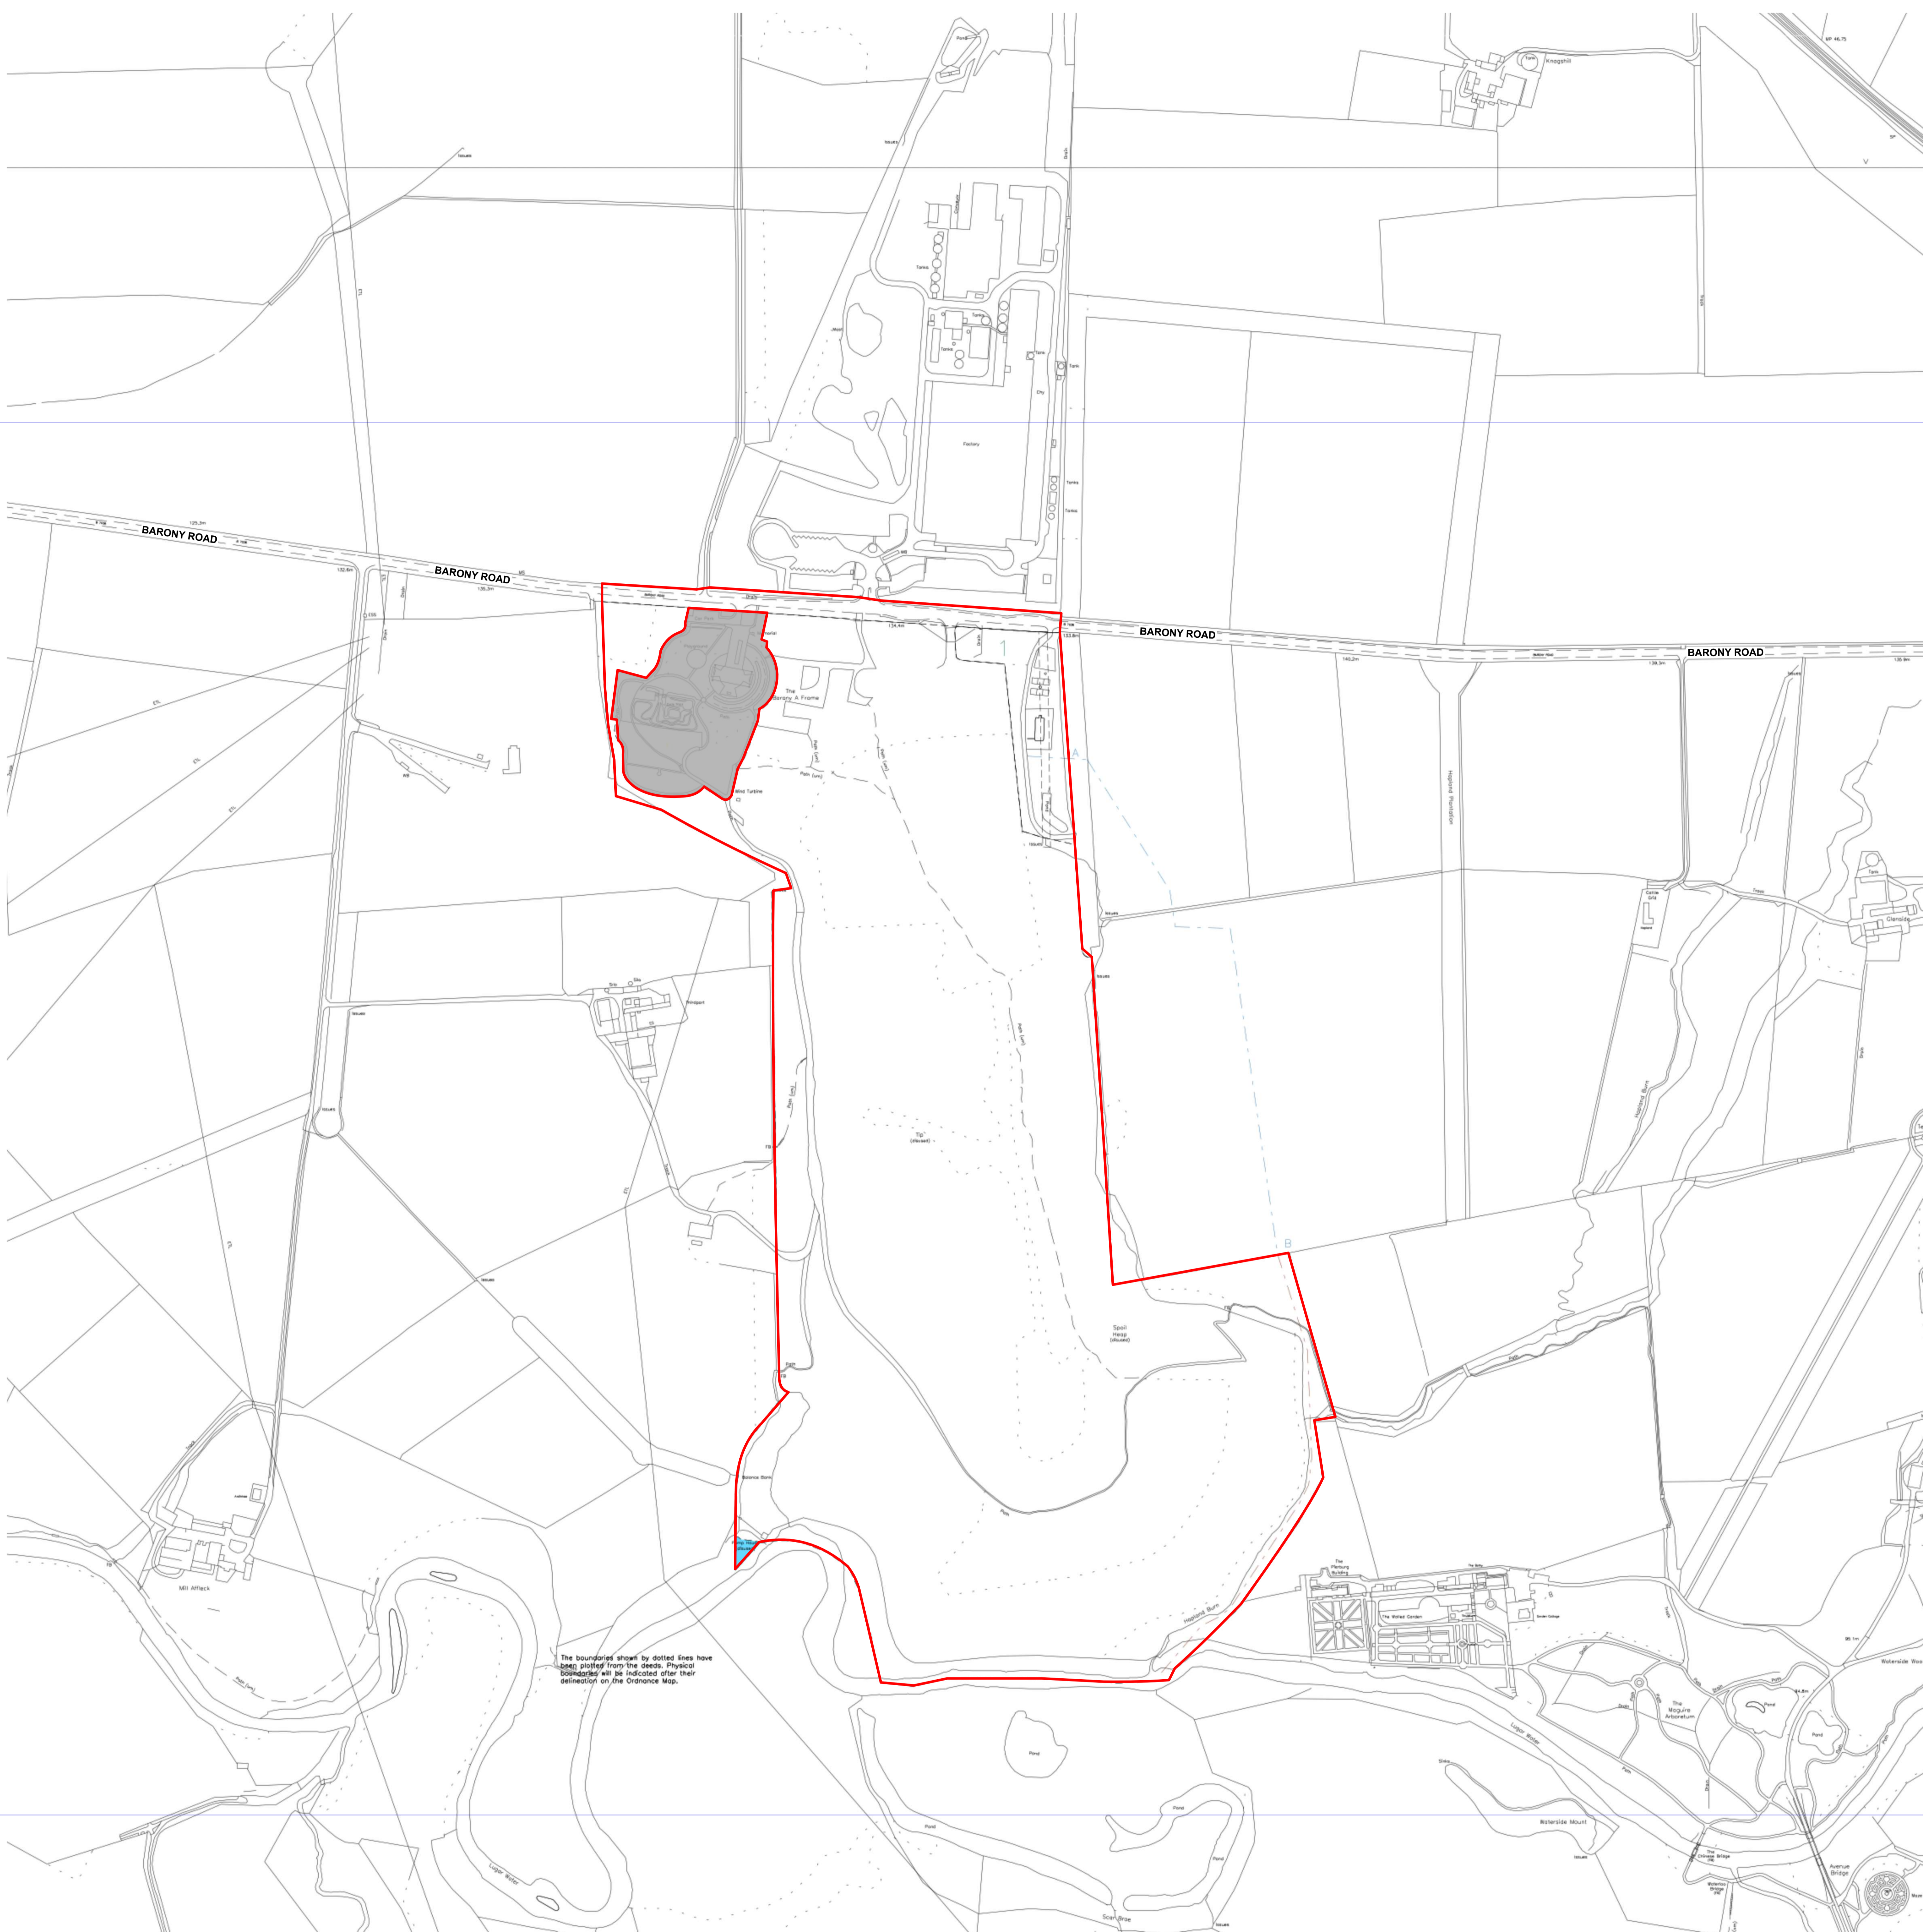

0	Existing Site Plan	20/09/2021	CH
Revision	Description	Date	Drawn/Checked

SCOTT BROWNRIGG

Client's Name
National Pride



Job Title
The Barony

Drawing Title
Existing Site Plan

Scale
1:2500 @ A0

Job No
18933

Drawing No
18933-SBR-ZZ-00-DR-A-00100

Status
PLANNING